


N.GEDAL

BA Hons Dip ARCH RIBA

## ARCHITECT

TEL. & FAX: 0161 419 9757  
Mobile 07798 618672

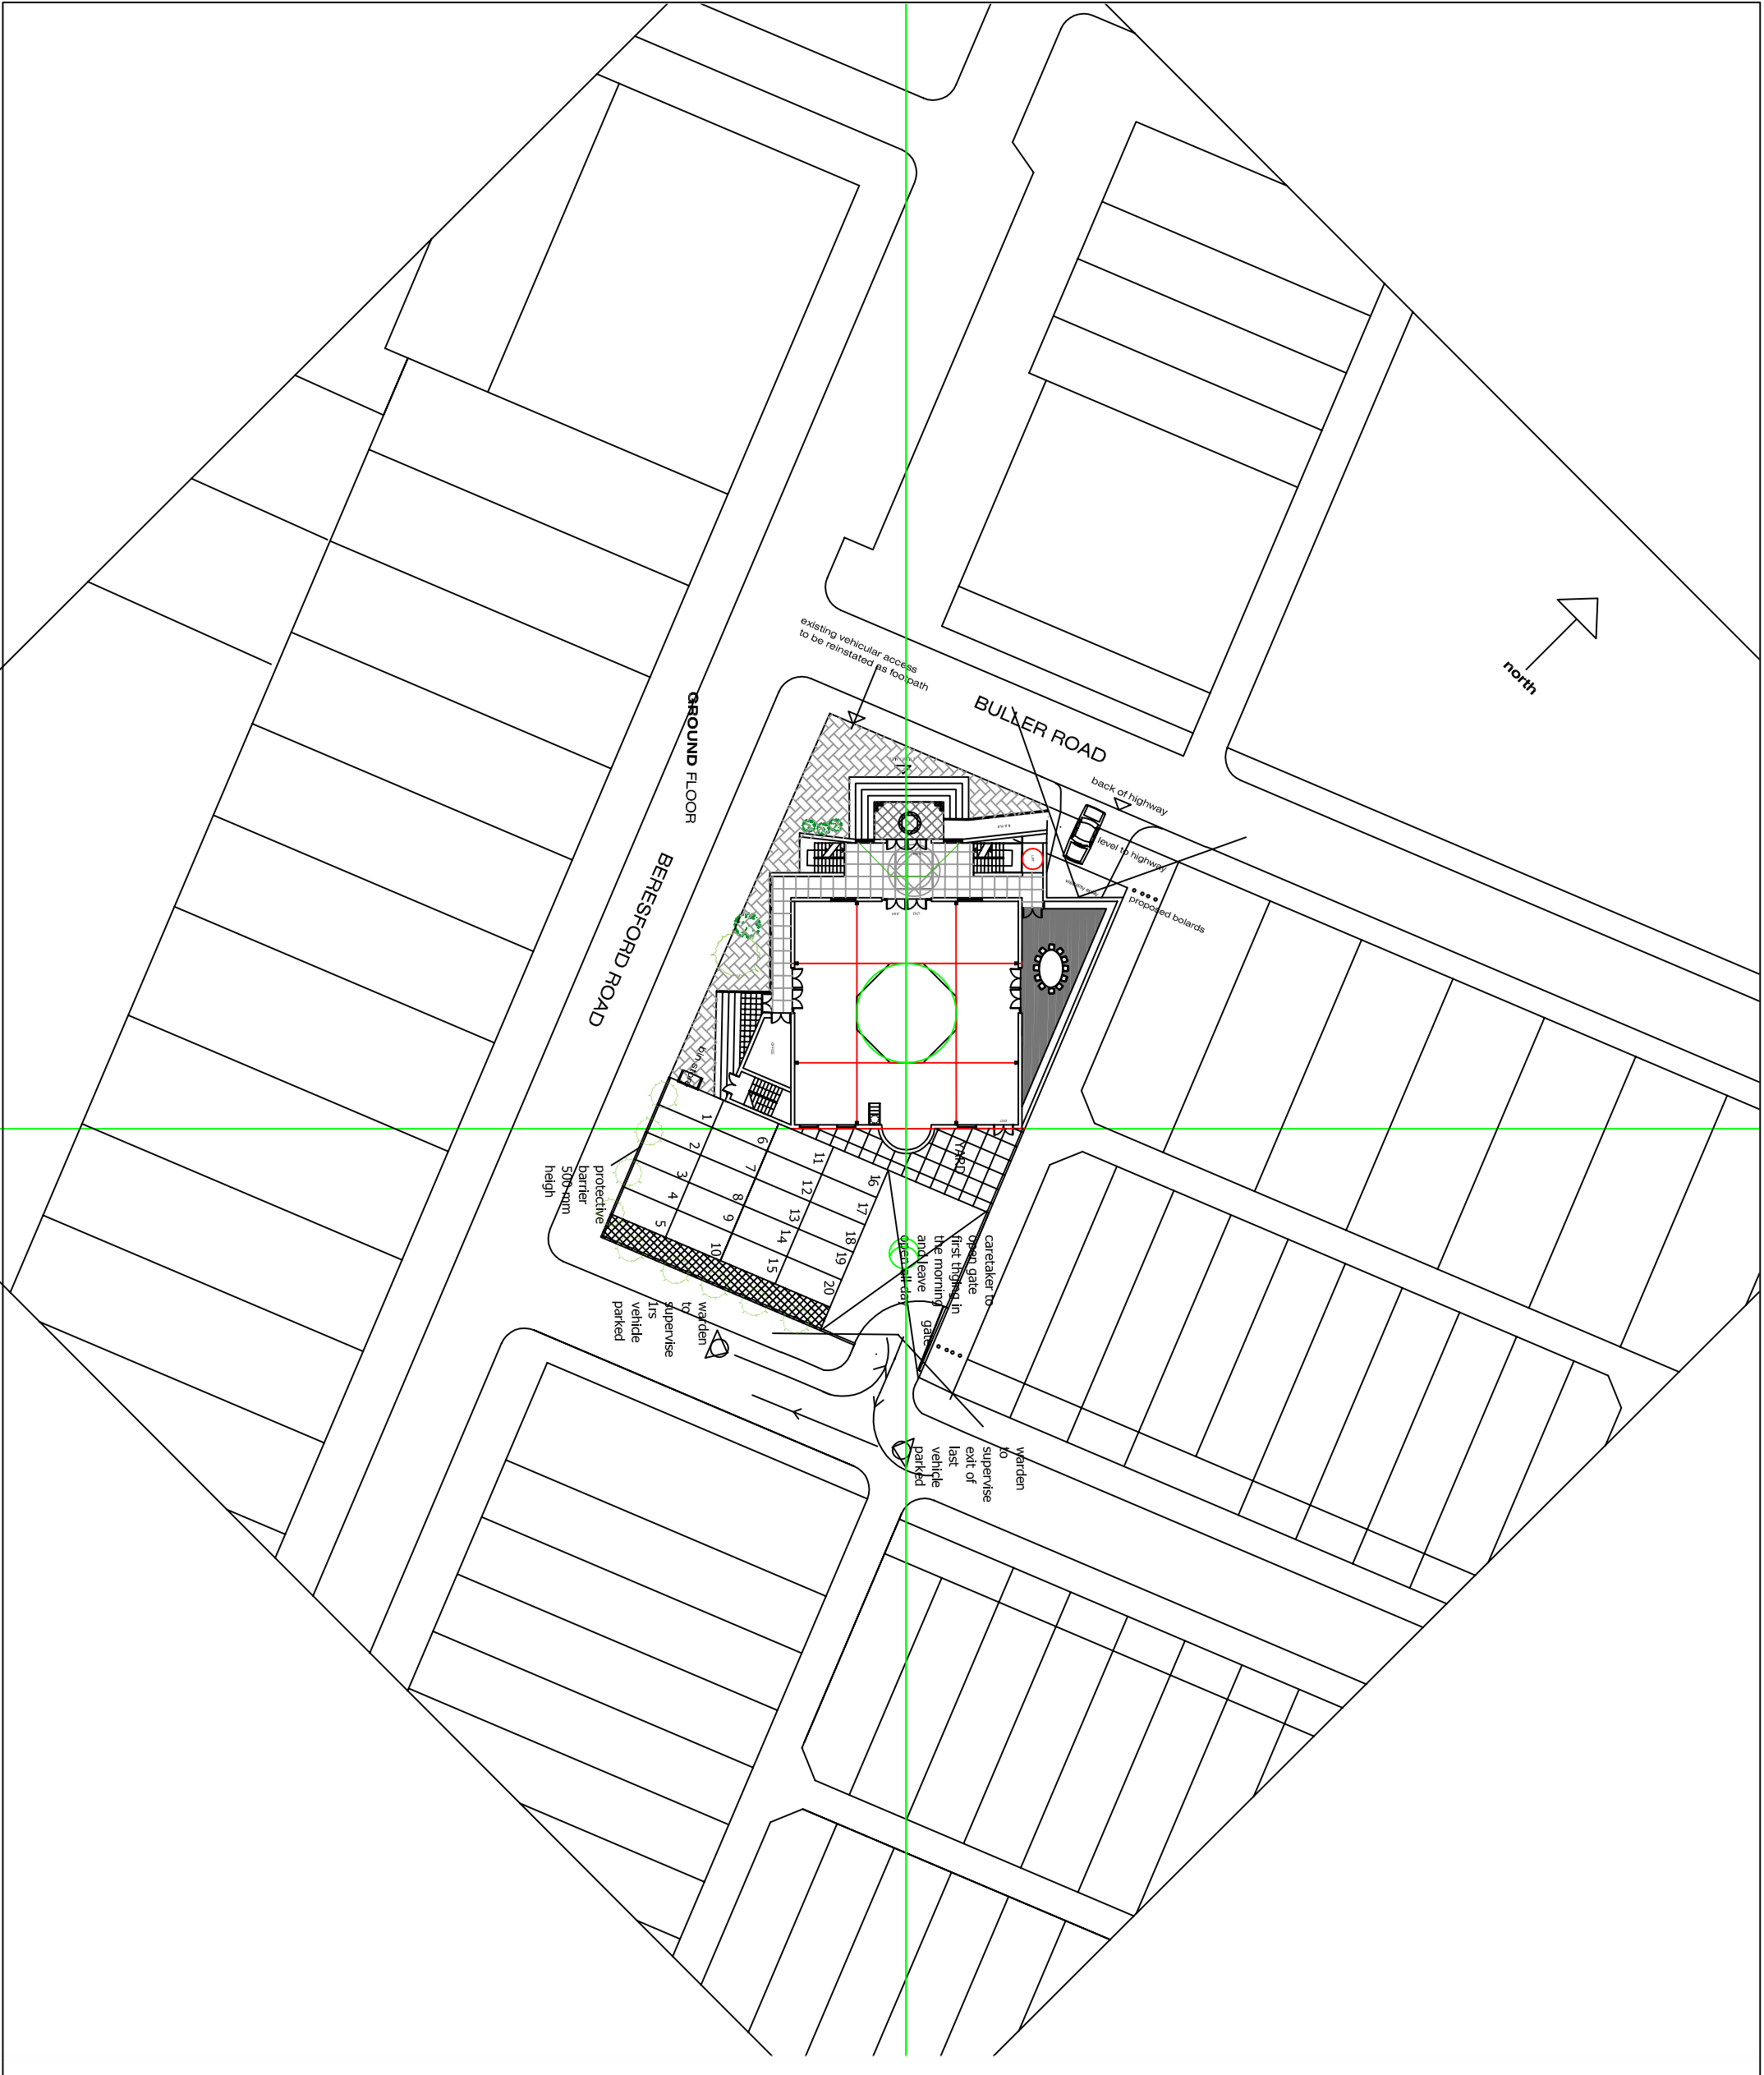

| No | Description | Date |
|----|-------------|------|
| A  | April 2007  |      |
| B  | June 2007   |      |
| C  | Aug 2007    |      |
| D  | Aug 2007    |      |

### Revisions

**Title**  
**MAKI MOSQUE**  
BERESFORD ROAD  
LONGSIGHT  
MANCHESTER

**Drawing**  
**DESIGN PROPOSALS**  
SITE PLAN

**Drawing no.**  
MMK 01

**Date:-** **Project number**

**Scale**  
1:500