


N.GEDAL
BA Hons Dip ARCH RIBA

ARCHITECT

TEL. & FAX: 0161 419 9757
Mobile 07798 618672

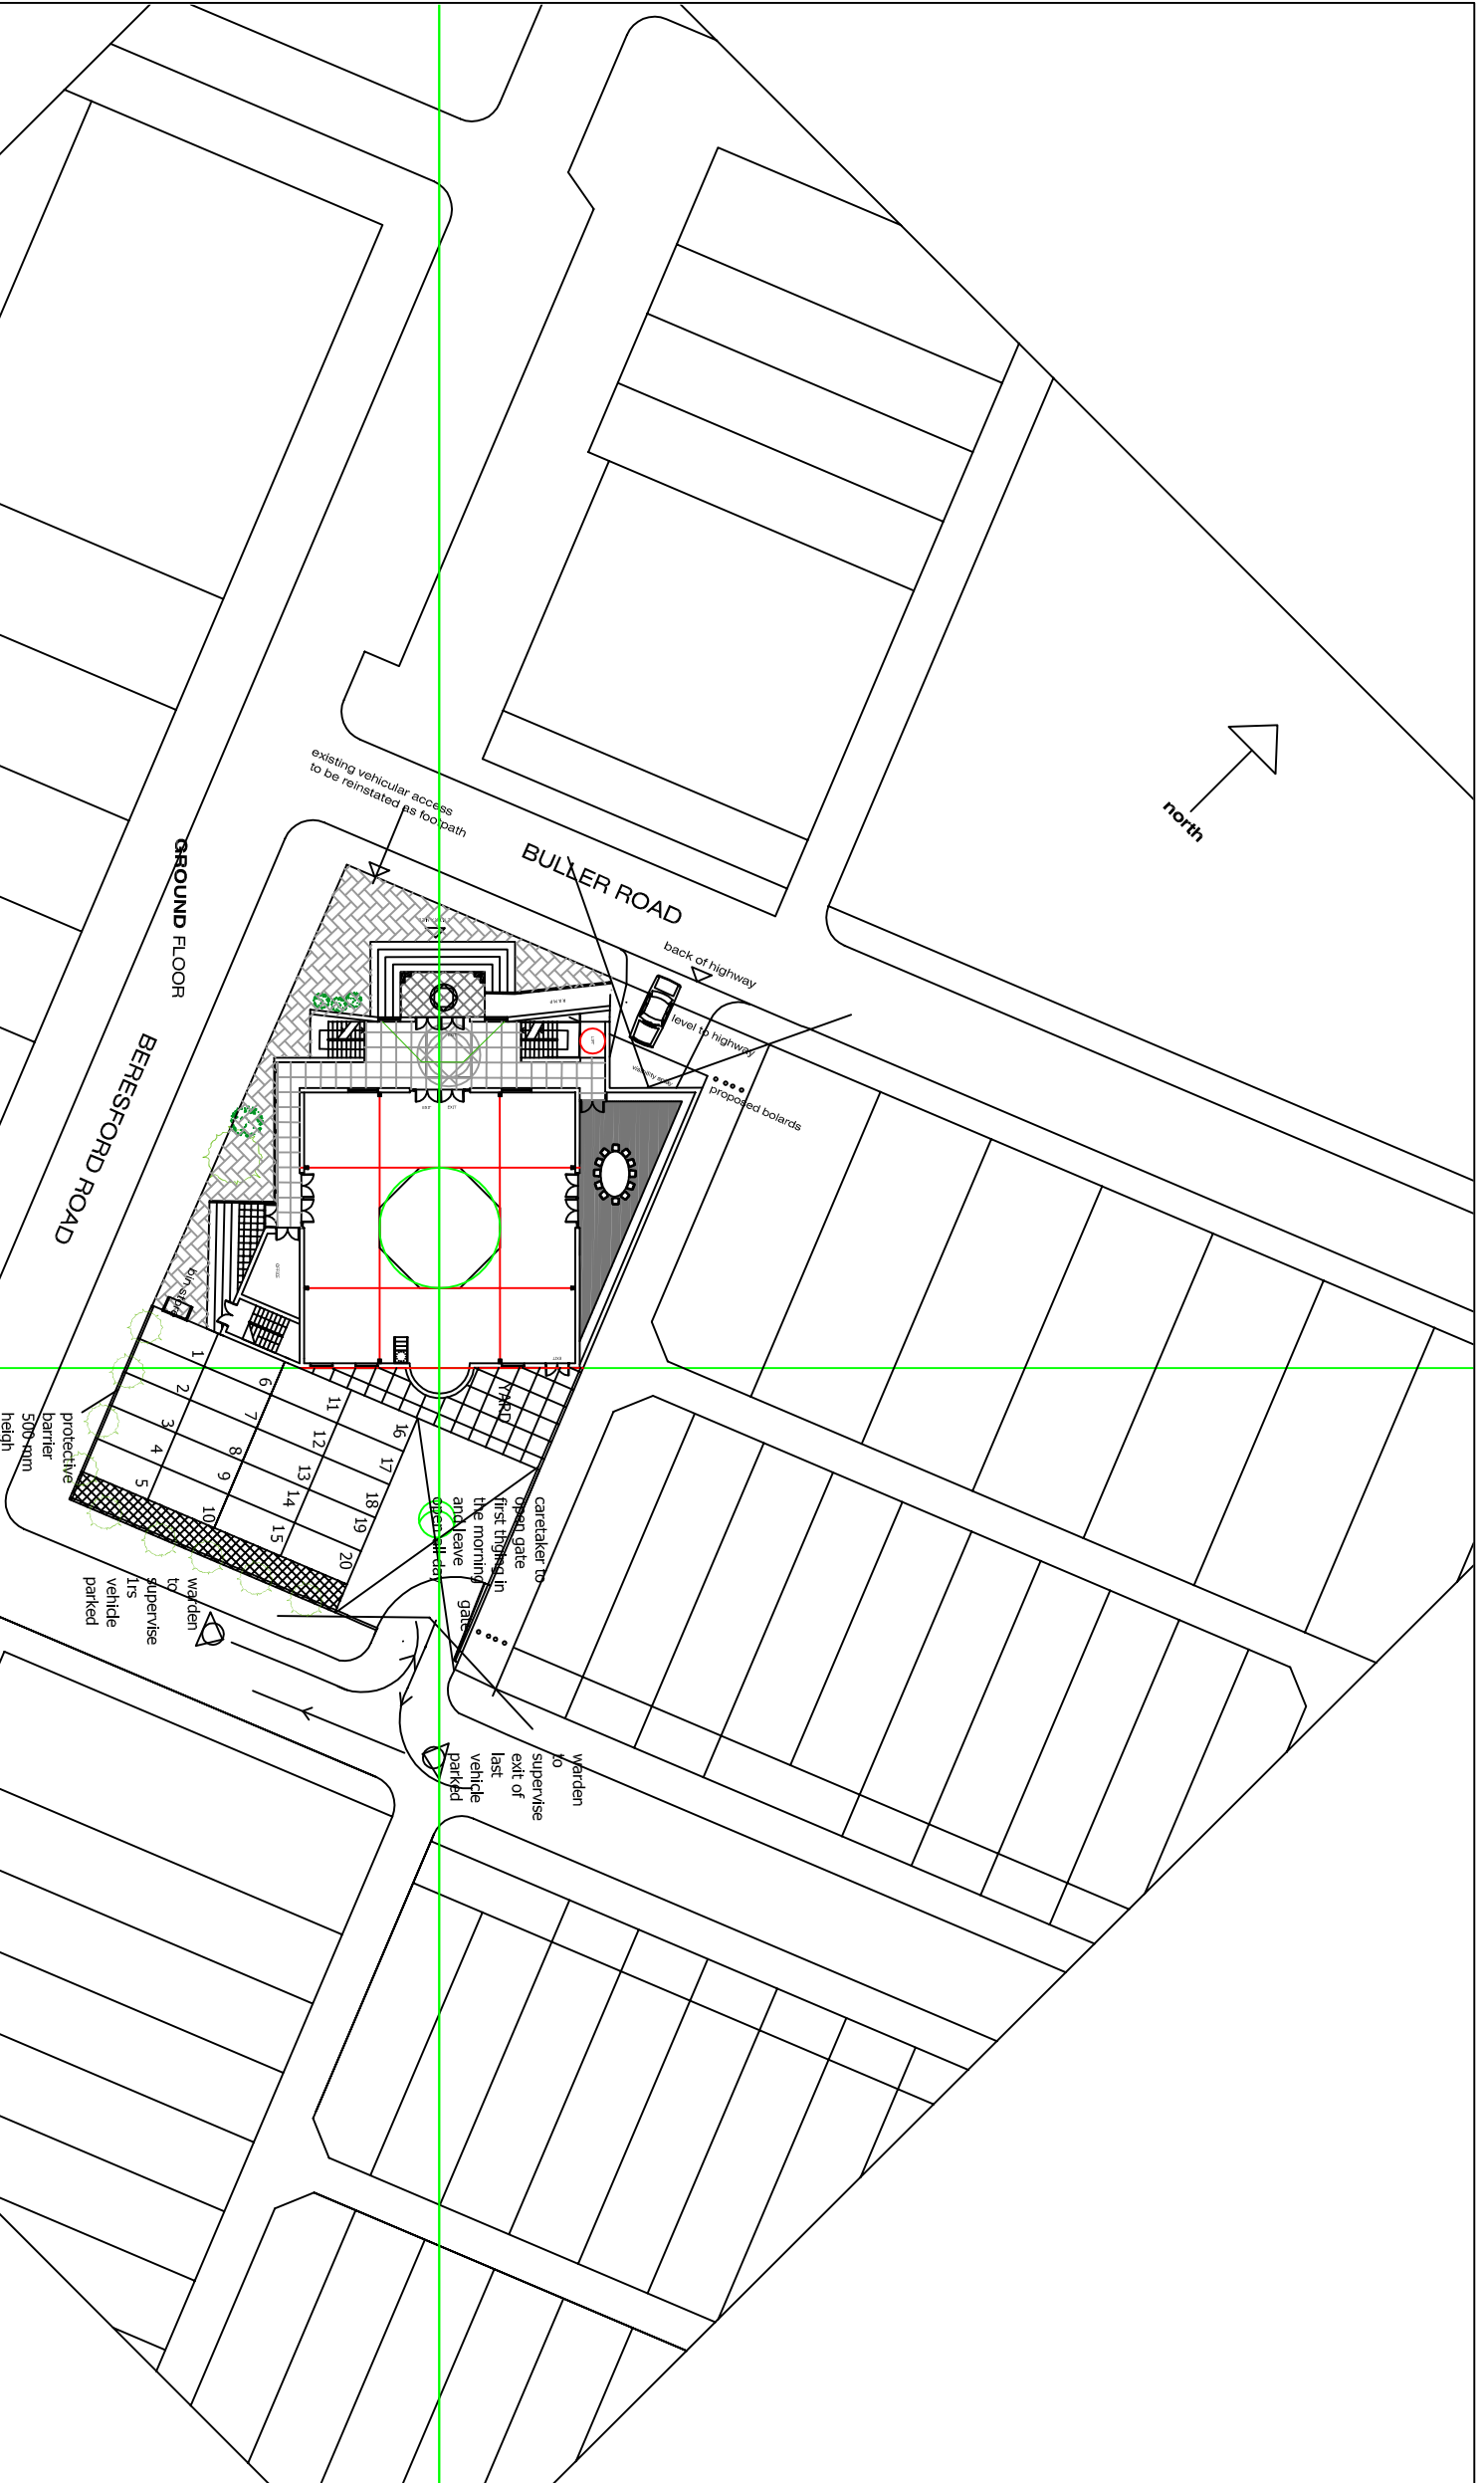

No	Description	Date
A	April 2007	
B	June 2007	
C	Aug 2007	
D	Aug 2007	

Revisions

Title
MAKI MOSQUE
BERESFORD ROAD
LONGSIGHT
MANCHESTER

Drawing
DESIGN PROPOSALS
SITE PLAN

Drawing no.
MMK 01

Date:- **Project number**

Scale
1:500