


G.A. ROOF Plan

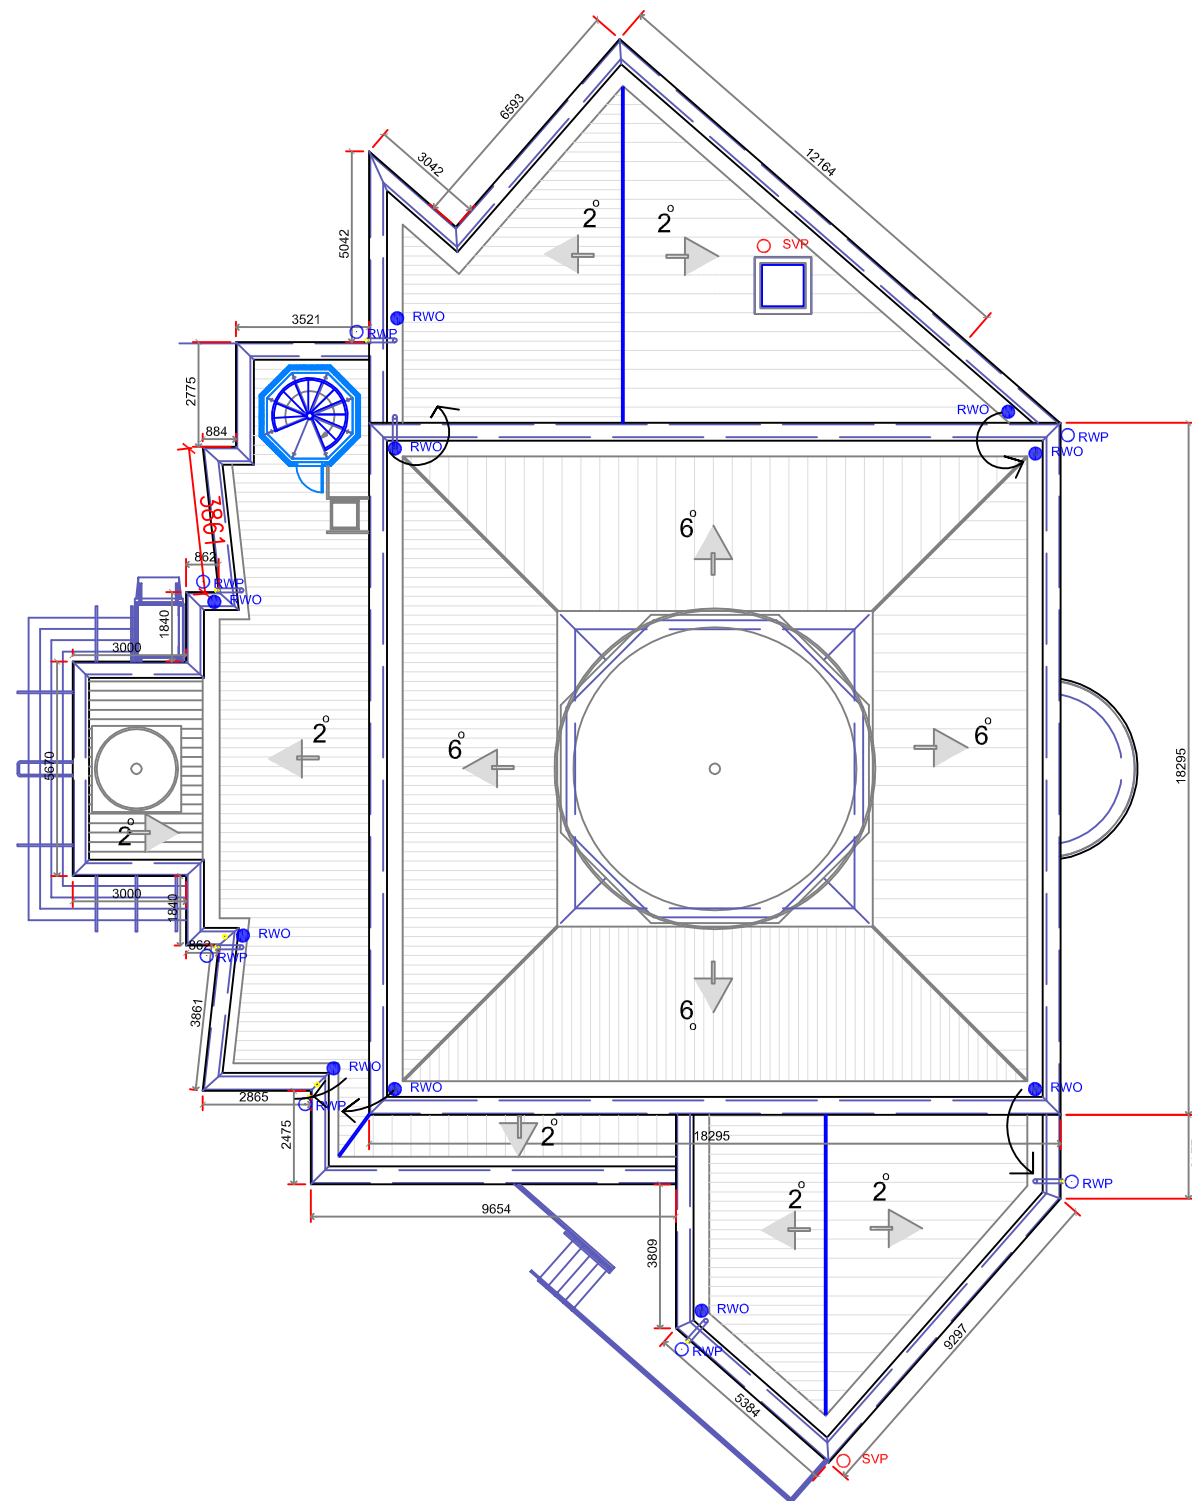

- RWO
Rain water outlet
- RWP
Rain water pipe
- SVP
Sole and vent pipe

PROPOSED

Dimensions to suit overall existing dimensions
 Applicant to confirm boundary.
 Drawings to be read in conjunction.
 This drawing is for the purpose of obtaining Local Authority approvals only and may not contain a full specification of the works.
 Do not scale off this drawing.
 All dimensions to be checked on site prior to commencing works.

Applicant should be aware that The Party Wall Act may apply where building work is on or near the boundary.



N.GEDAL
 BA Hons Dip ARCH RIBA

ARCHITECT

CLIENT
 Makki Masjid
 125 Beresford Road
 Longsight
 Manchester
 M13 0TA

ARCHITECTS
 N.Gedal
 4 Rutters Lane
 Hazel Grove
 Stockport
 SK7 5AY
 Tel: 0161-419 - 9757
 najibgedalarchitects@hotmail.com

DRAWING TITLE
ROOF

DRAWING No
FI 03

SCALE DATE
1:200 @ A3 01/10/2017