


Dimensions to suit overall existing dimensions
 Applicant to confirm boundary.
 Drawings to be read in conjunction.
 This drawing is for the purpose of obtaining Local Authority approvals only and may not contain a full specification of the works.
 Do not scale off this drawing.
 All dimensions to be checked on site prior to commencing works.

Applicant should be aware that The Party Wall Act may apply where building work is on or near the boundary.


PROPOSED

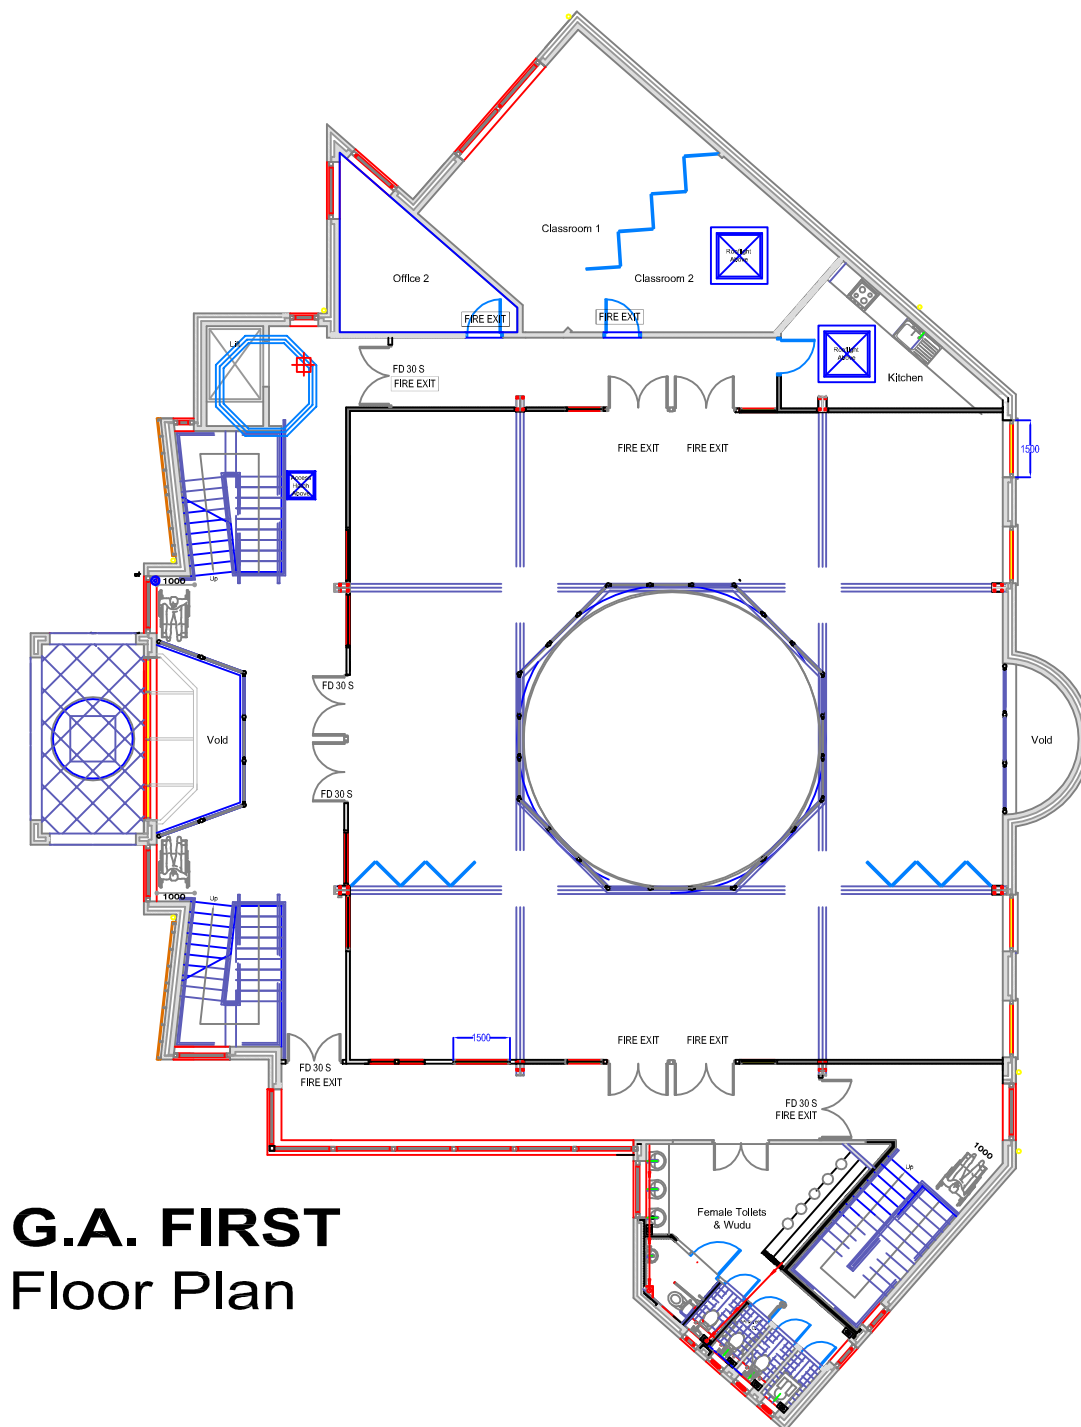

G.A. FIRST
 Floor Plan

- KEY:
- smoke detector
 - heat detector
 - emergency light
 - illuminated fire exit sign
 - illuminated fire exit sign with direction arrow
 - t.a. sounder
 - FD 30 S 30 minute self-closing fire door with smoke stop
 - break glass point
 - 200 mm LED FITTING WITH COATING GLASS RING
 - LED FITTING 300 X 300 WRM
 - Disabled Refuge Area
 - twin socket outlet
 - fire blanket
 - light switch
 - light switch
 - foam exting.
 - speakers

REV	DESCRIPTION	TA	NG	DATE
A	UPDATED TO REFLECT CHANGES MADE ON SITE BY CLIENT REGARDING DOORS			02/12/17

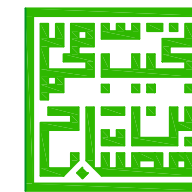

N.GEDAL
 BA Hons Dip ARCH RIBA

ARCHITECT

CLIENT
 Makki Masjid
 125 Beresford Road
 Longsight
 Manchester
 M13 0TA

ARCHITECTS
 N.Gedal
 4 Rutters Lane
 Hazel Grove
 Stockport
 SK7 5AY
 Tel: 0161-419 - 9757
 najibgedalarchitects@hotmail.com

DRAWING TITLE
FIRST

DRAWING No	REVISION
FI 02	A

SCALE	DATE
1:200 @ A3	01/10/2017