

# PROPOSED

Dimensions to suit overall existing dimensions  
 Applicant to confirm boundary.  
 Drawings to be read in conjunction.  
 This drawing is for the purpose of obtaining Local Authority approvals only and may not contain a full specification of the works.  
 Do not scale off this drawing.  
 All dimensions to be checked on site prior to commencing works.

Applicant should be aware that The Party Wall Act may apply where building work is on or near the boundary.



N.GEDAL  
 BA Hons Dip ARCH RIBA

**ARCHITECT**


CLIENT  
 Makki Masjid  
 125 Beresford Road  
 Longsight  
 Manchester  
 M13 0TA

ARCHITECTS  
 N.Gedal  
 4 Rutters Lane  
 Hazel Grove  
 Stockport  
 SK7 5AY  
 Tel: 0161-419 - 9757  
 najibgedalarchitects@hotmail.com

DRAWING TITLE  
**SIDE ELEVATION 2**

DRAWING NO  
**FI 19**

SCALE DATE  
**1:200 @ A3 01/10/2017**

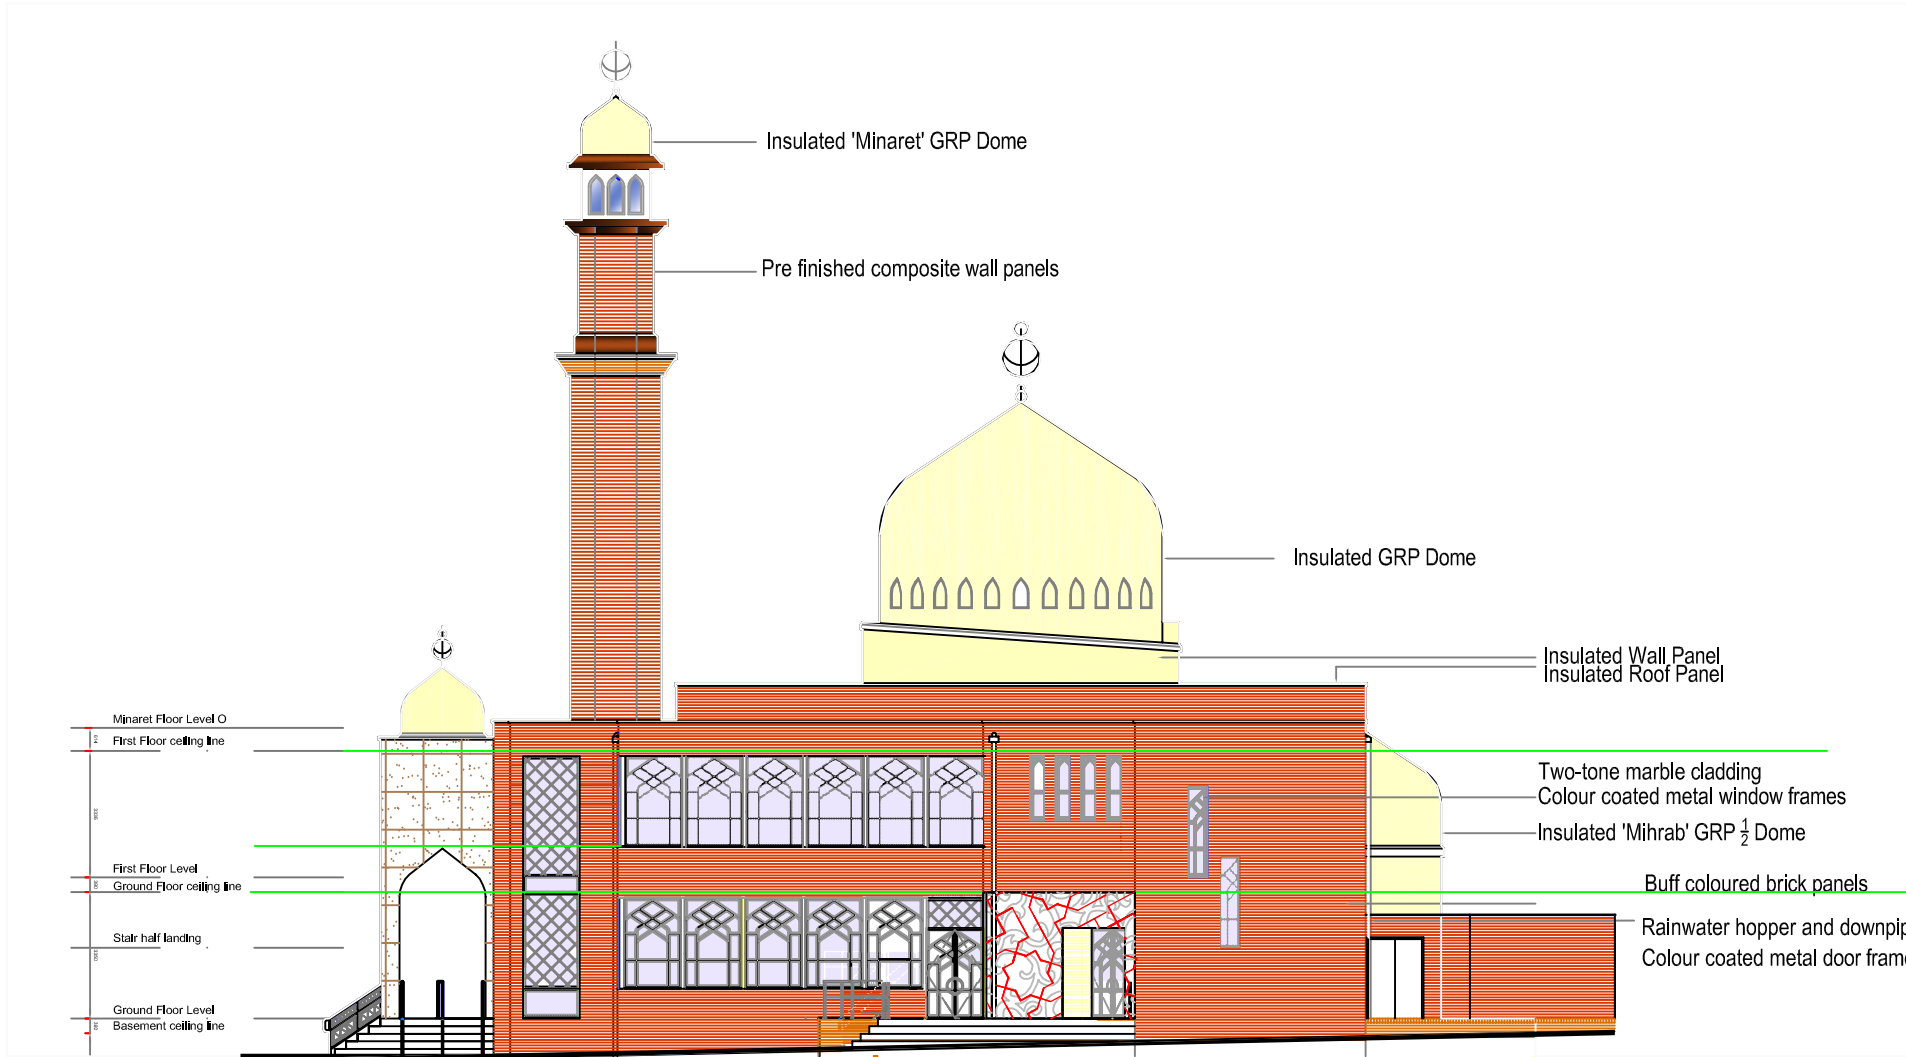

Beresford Road Side Elevation